



FIBER OPTIC EXTENSION PLAN

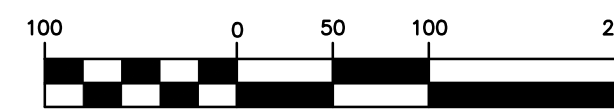


JANUARY, 2016

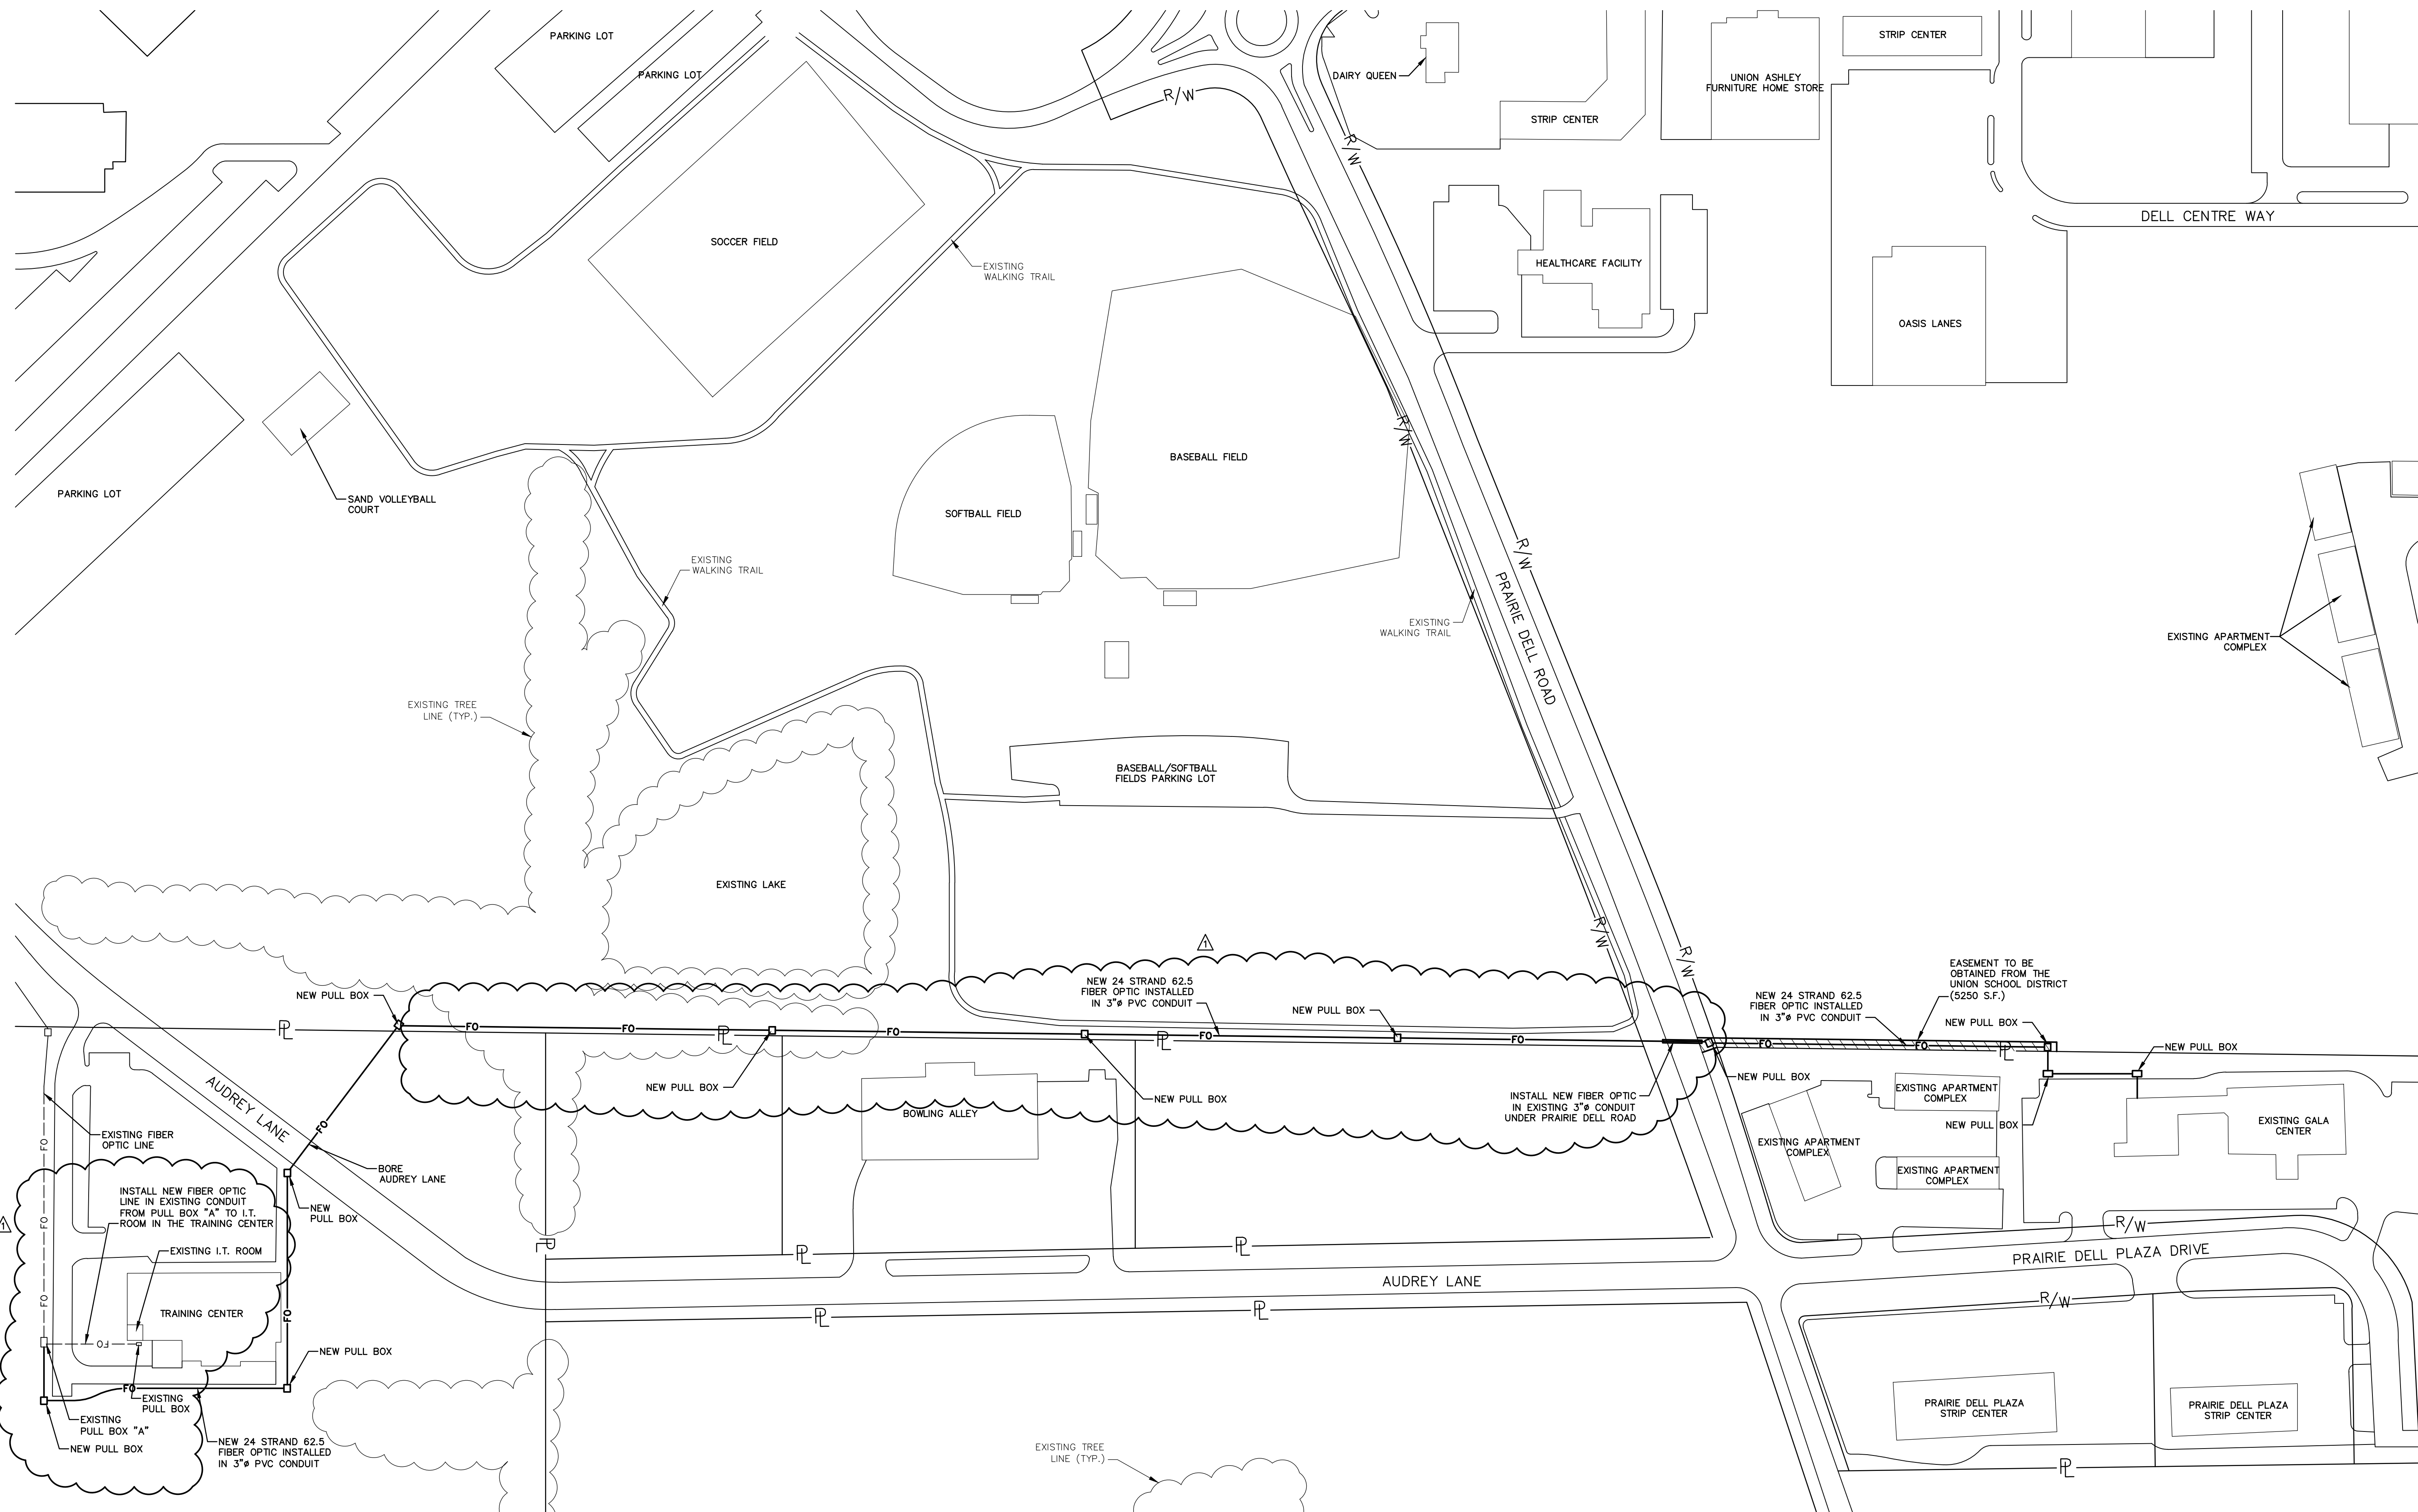

Two working days prior to the start of any excavation on this site, contractor shall call 1-800-DIG-RITE for utility

All OSHA rules & regulations established for the type of construction required by these plans shall be strictly followed.

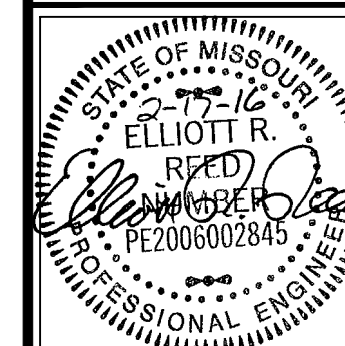

*EAST CENTRAL COLLEGE
CENTER FOR ADVANCED MANUFACTURING
AND WORKFORCE TRAINING
UNION, MISSOURI 63084*

FIBER OPTIC EXTENSION PLAN		DATE: JAN. 22, 2016		DIBN. BY: WRJ	DATE: 1-16-16	REVISED: Revised Fiber Optic Route	DIBN. BY: BAB	APPRO. BY: ERR
		SCALE: 1" = 30'	DIBN. BY: ERR	APPRO. BY:				
FROM NO: 15-6038								
DIBN. NO:								