

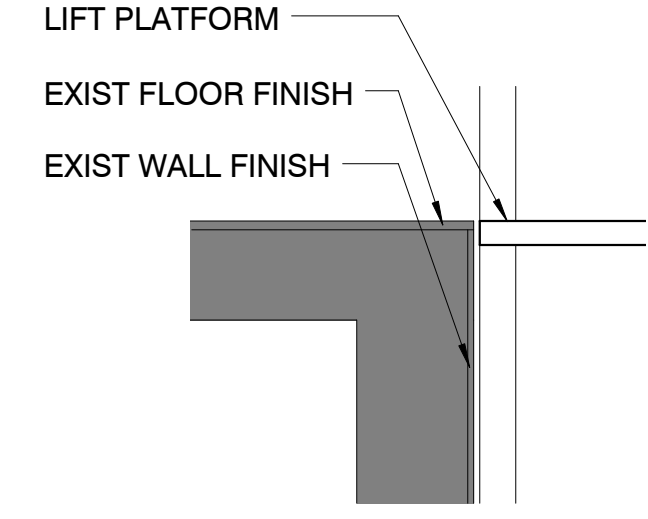


[illegible]


6	Detail - Floor Edge @ Chair Lift
A102L	1 1/2" = 1'-0"

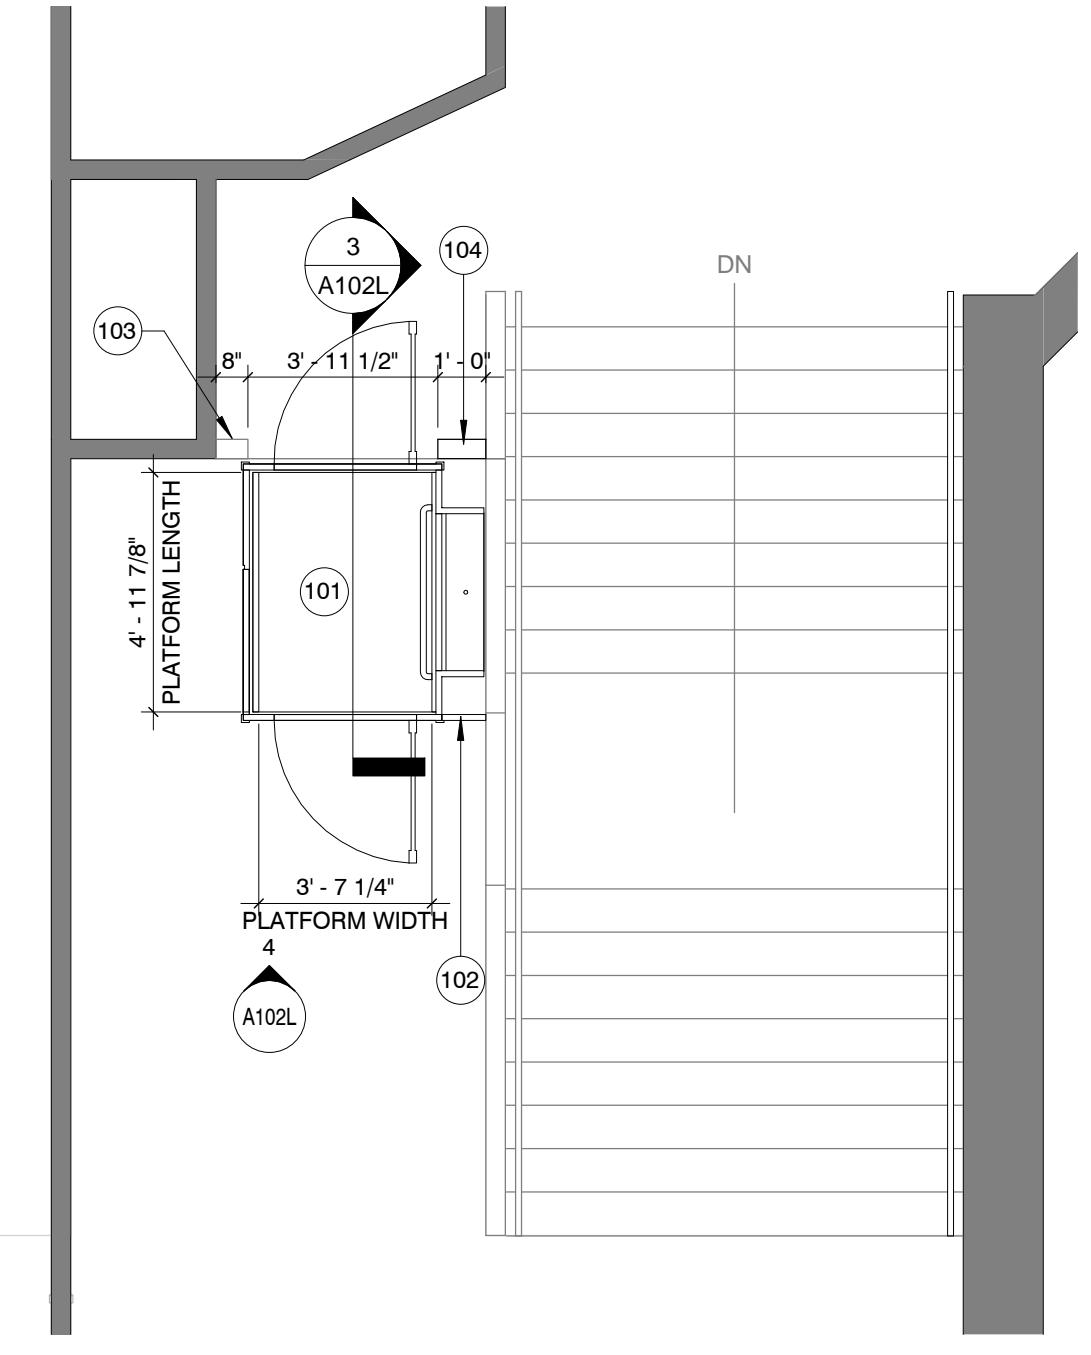

2	L3 - Enlarged Chair Lift Plan
A102L	1/4" = 1'-0"

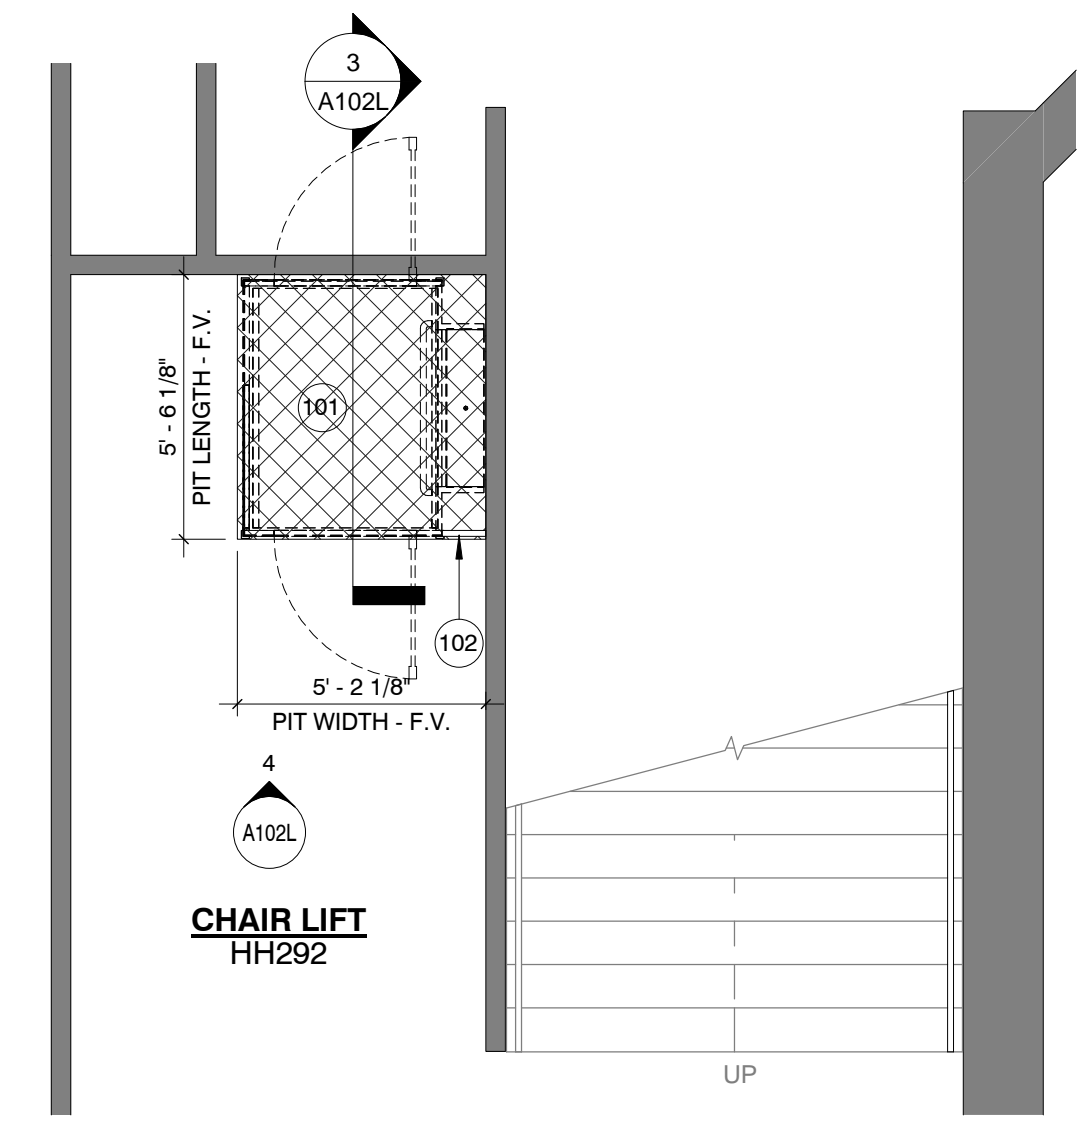

1	L2 - Enlarged Chair Lift Plan
A102L	1/4" = 1'-0"

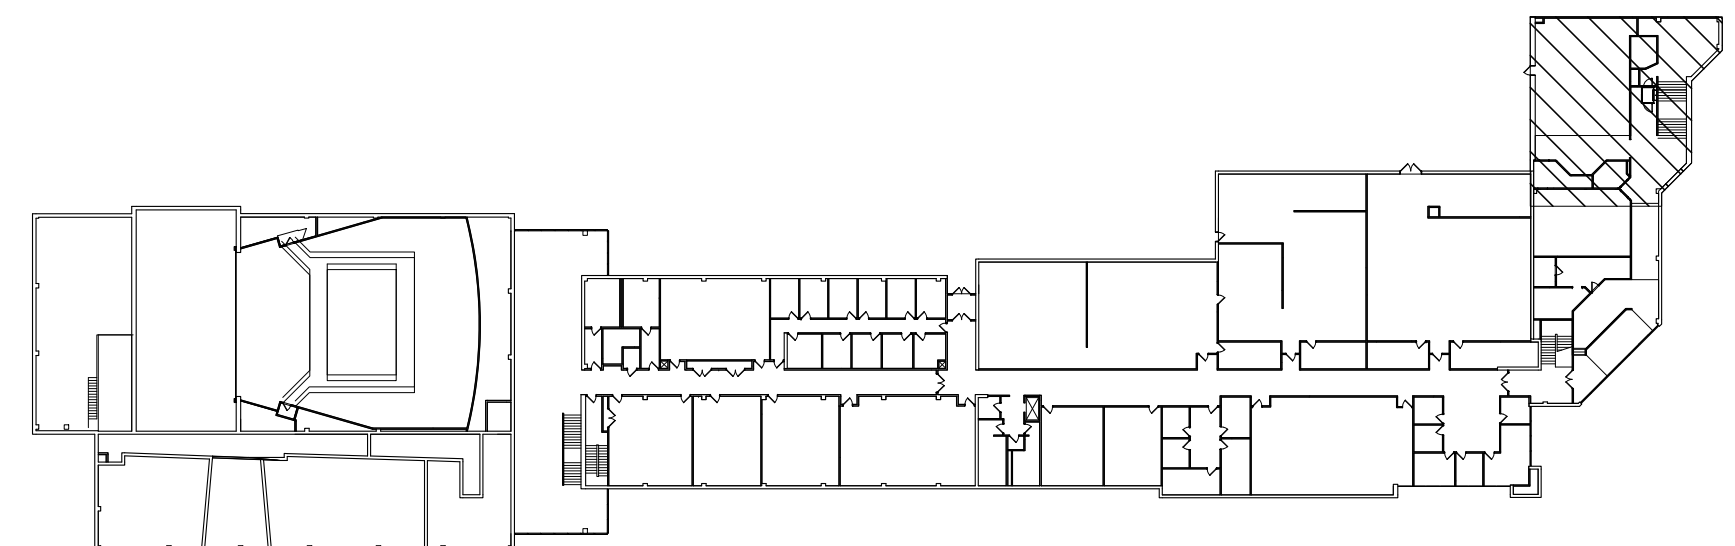

0	Second Floor Key Plan
A102L	1/64" = 1'-0"